



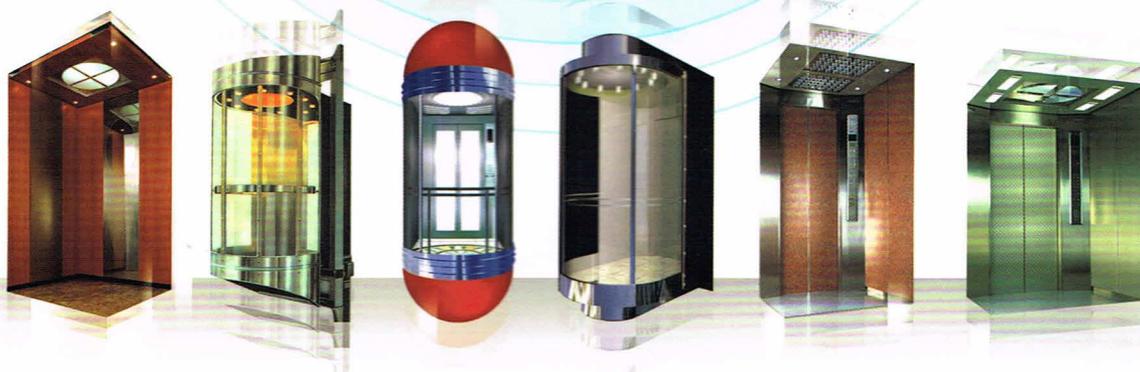

Fuji ***Elevator***

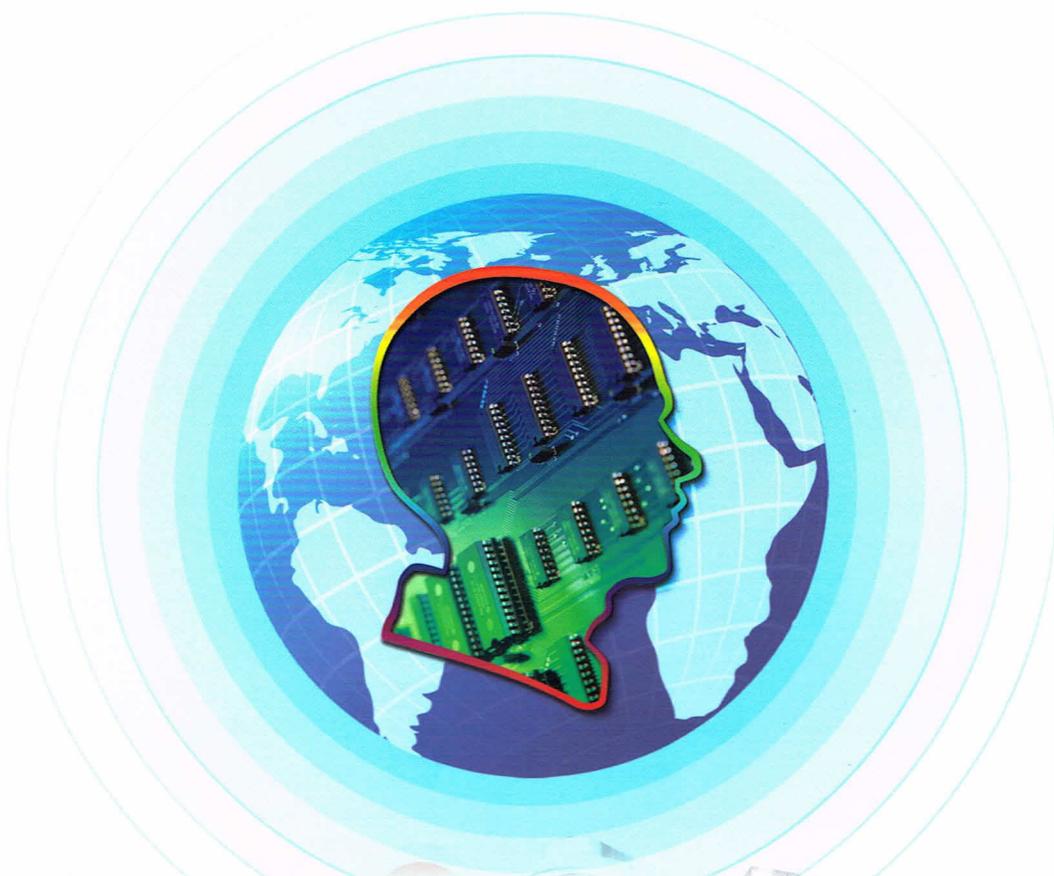

FUJI(FAR EAST) INDUSTRY CO., LTD.



Introduction

Our company is engaged in special manufacturing of elevators for more than 25 years. We put top priority on quality, leading in technique, indifferent to the common practice, favored, acknowledged, and praised by everyone in the industry. **Our company signed "Technical Cooperation Agreement" with FUJI ELEVATOR CO., LTD. JAPAN in 1985 and has become the only overseas technical cooperating company of Fuji elevator.** And with this technical cooperation, we manufacture "FUJI" elevators in Taiwan and market them locally and overseas.

Our products include passenger elevator, home elevator, machine roomless, observation elevator, passenger and freight elevator, hospital elevator, hydraulic elevator, and escalator.

Aside from having sales bases all over Taiwan, we also expand our overseas sales in big scale. We market our products in Mainland China, Southeast Asia, Middle East, etc., set up service bases everywhere, created service net, whole year round and 24-hour service. We provide the fastest, most satisfactory, and contented service on time with the best original ready made goods.

We made insists on quality, which also is our commitment and guarantee to our customers. We have technical cooperation with Fuji Elevator of Japan. We import the most advanced, most professional manufacturing technique, most sophisticated maintenance testing, and most reliable quality assurance. We have established standard production flow, continue innovate, R&D, so that our product will keep on changing in order to satisfy our customers and improve our public sentiment.

In March 2000 our products earned the SGS ISO-9001 International Certification and thoroughly implemented the followings:

1. Quality Policy - Creditable, innovation, and service
2. Quality Target - True, good, and beautiful
3. Quality Commitment - Safe, comfortable, and satisfactory

With our persistence in creditability, we keep on innovating, improving our products, upgrade the quality, carry out QA systems, and manufacture safe and comfortable products. We satisfy the needs of our customers and move into an unified global professional manufacturer.

Fuji Elevator

All specifications are in accordance with CNS & En81-1

▶ **Machine top mounted (with machine room)**

This is the most conventional structure, machine room is right above the hoistway, for elevator
Security, comfortable, noiseless and easy for maintenance

▶ **Machine top mounted (without machine room)**

Machine mounted at upper side inside the hoistway, permanent magnet machine are available
Security, comfortable, noiseless and energy-saving

▶ **Machine bottom mounted (without machine room)**

Machine mounted at bottom inside the hoistway, permanent magnet machine are available
Security, comfortable, noiseless and energy-saving

The advanced functions which developed with Fuji Elevator Co; Ltd. Japan

● **VVVF machine for elevator with machineroom**

VVVF control, worm gear machine, dual brake system, noiseless

● **VVVF machine for machineroomless elevator**

Compact design, high efficiency, energy-saving, noiseless

● **Permanent magnet gearless machine**



Compact design, high efficiency, energy-saving, comfortable, noiseless



◀ Optional



◀ Optional

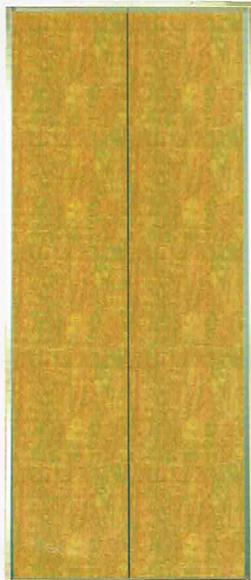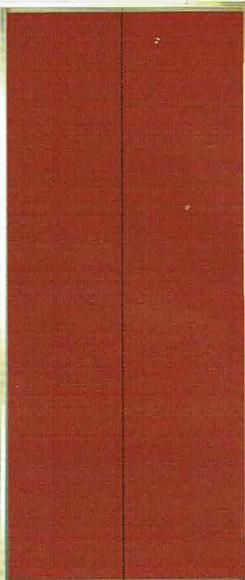

◀ Standard



Sample tile for floor



DP01



DP02



DP03



DP04



DP05

Sample film for landing door



DR01

DR02


DR03

DR04

DR05

Standard

Ceiling	Central : painted steel sheet with energy-saving light Underlying : full transparent acrylic Round : steel sheet with PVC film and energy-saving light Concealed circulation fan
Car door	Steel sheet with PVC film or with FORMICA
Front panel	Steel sheet with PVC film or with FORMICA
Side panel	Steel sheet with PVC film or with FORMICA
Floor	Durable vinyl tile:wood grain or marble grain

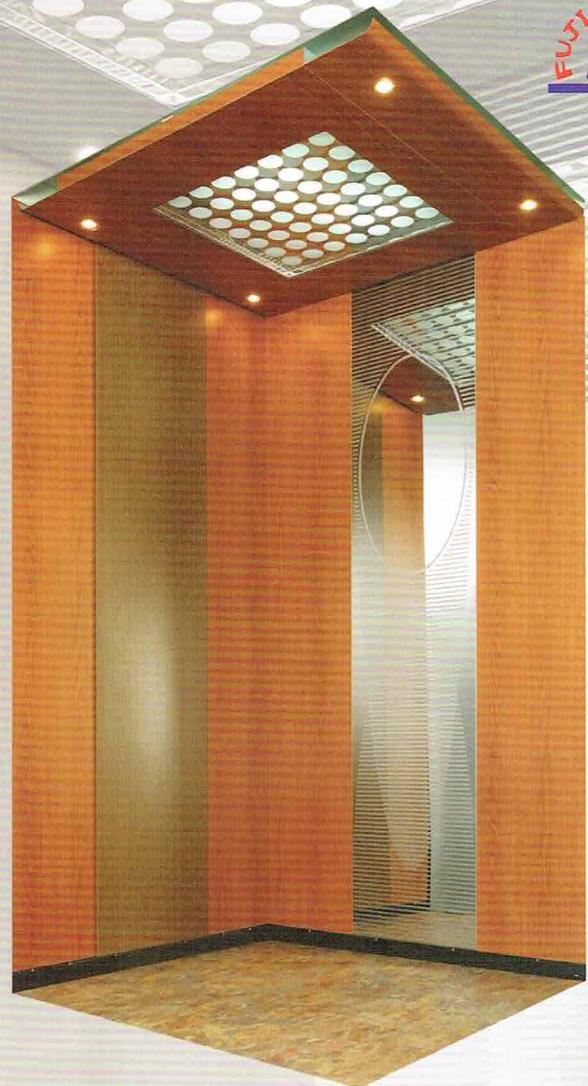


Steel sheet with FORMICA

Steel sheet with PVC film
(Optional : rear side S/S mirror panel)




S/S sheet

Fuji Elevator

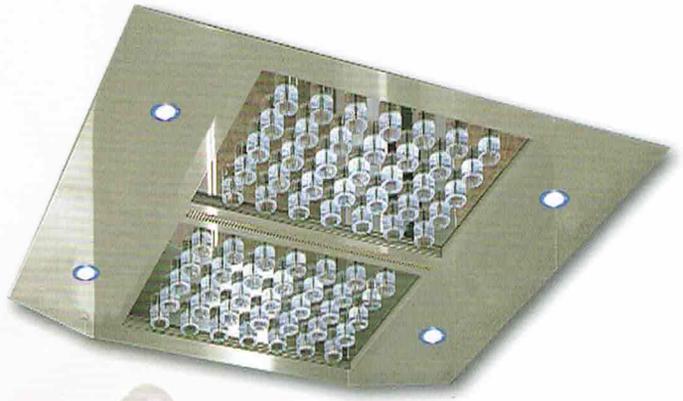


K01 The ceiling color will match the finish of the car enclosure

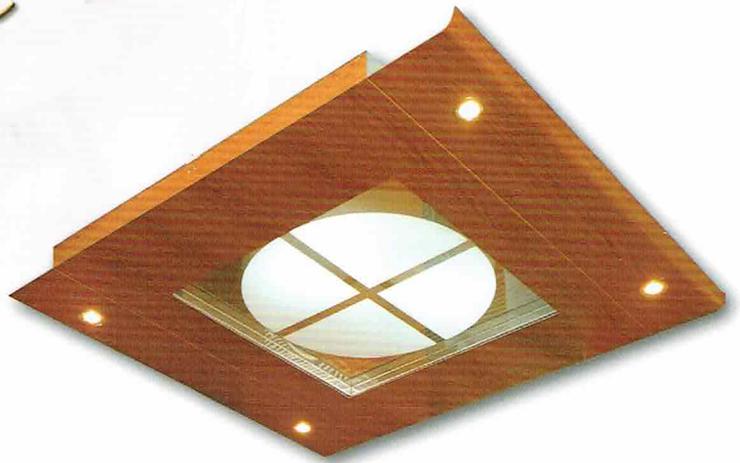

K02 The ceiling color will match the finish of the car enclosure



Glass door with slim frame

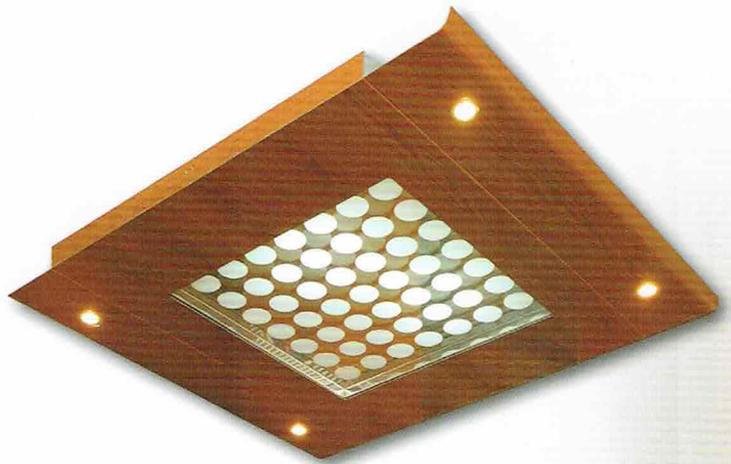

K03 The ceiling color will match the finish of the car enclosure



Steel sheet with PVC film
 (Optional : rear side S/S mirror panel)




FS01 Handrail – mirror S/S with etched S/S
 (optional)



FS02 Handrail – mirror S/S with walnut
 (optional)

Film sample for luxury car
 (optional)

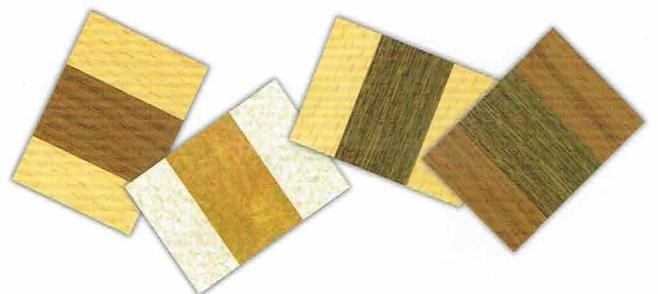

DB01 DB02 DB03 DB04

限員：15 人
載重：1000 Kg
服務編號：97404305
服務電話：(04)22800610
NO SMOKING
大同開發工業股份有限公司

Fuji Elevator



Every Panoramic elevator
company, is a piece
customer's concept




**levator, made by our
of Art, we follow
and tailored for them.**



Fuji Elevator



COP & HOP for disabled elevator

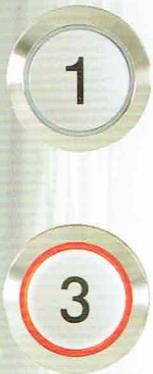

FM01



FM02



FM03

Optional


COP for panoramic elevator
FM05 **Optional**



Transom indicator

Monitor for community

Optional

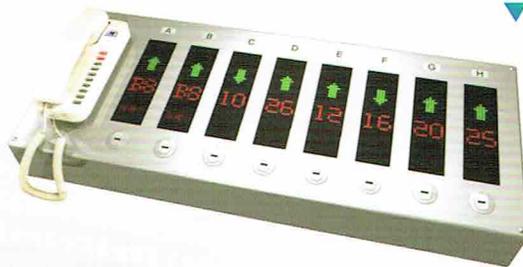

HOP & lantern for group control elevator



Upright HOP for panoramic elevator

Optional

Decoration Standard

► Type of product : CJ-547

Ceiling	Mirror stainless steel hollow out decorative pattern, roof decorative film, and hidden light tubes.
COP	CF-108 Full height operation panel(Hairline stainless steel)
Push button	Stainless steel surface round button.
Display	Dot matrix.
Door jamb	Mirror stainless steel.
Front wall	Mirror stainless steel.
Side wall	Centre mirror etching stainless steel.Both side decorative film(WG-8939)
Back wall	Centre decorative film(WG-8939) both side mirror stainless steel.
Car door	Mirror etching stainless steel.
Floor	Marble(Golden yellow thread + black sand)



Interactive



Full height S/S COP **CF-108**

Optional



Ceiling CD-503



S/S round push button **KA110** (Optional)



BA530 (Optional)



Monochrome LCD (optional)



BA531 (Braille, Optional)



BA540 (Optional)



7" Color LCD (optional)



Scrolling dot matrix display (optional)



HOP for simplex control (hairline S/S) **CF-105**



HOP for group control (hairline S/S) **CF-105A**



LCD (optional)



HOP for simplex control (hairline S/S) **CF-105**




HOP for group control (hairline S/S) **CF-105A**

Deluxe Series

► Type of product : CJ-204

Ceiling	White decorative film(ps-959), milky lamp sheet(yellow light), down light(yellow light).
Front wall	Mirror stainless steel.
Door jamb	Mirror stainless steel.
Side wall	Mirror stainless steel+black etching line(width 20mm)+sandpapering gold thread cream-colored stone decorative surface(5mm notch).
Back wall	Mirror stainless steel, gold thread cream-colored stone decorative surface(5mm notch).
Handrail	Wood
Cabin bottom surrounding	Gold thread cream-colored stone.
Floor	Marble.

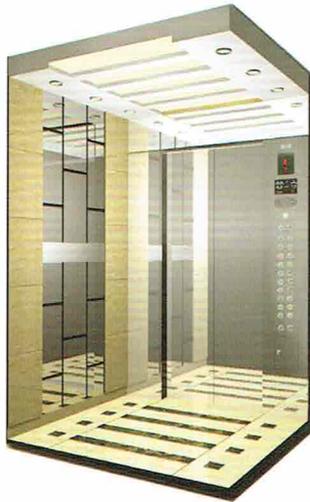

► Type of product : CJ-K05A

Ceiling	Mirror stainless steel, opaque glass, down light, stainless steel decorative bar.
Front wall	Mirror stainless steel.
Door jamb	Mirror stainless steel.
Side wall	Mirror stainless steel, wood grain film, and stainless steel decorative bar.
Back wall	Mirror stainless steel, wood grain film, and stainless steel decorative bar.
Car door	Mirror stainless steel.
Cabin bottom surrounding	Streak stainless steel.
Floor	Marble.



Deluxe Series


► Type of product : CJ-G46

Ceiling	CD-B90 mirror stainless steel, down lamp, green glass.
Front wall	Mirror stainless steel.
Door jamb	Mirror stainless steel.
Side wall	Mirror stainless steel, green glass, and stainless steel decorative bar.
Back wall	Mirror stainless steel, cream-colored decorative surface. stainless steel decorative bar.
Handrail	stainless steel round rail.
Floor	Marble.



► Type of product : CJ-C14B

Ceiling	CD-403 mirror stainless steel, milky lamp sheet, crystal lamp standard.
Front wall	Mirror stainless steel.
Door jamb	Mirror stainless steel.
Side wall	Decorative film, mirror stainless steel, stainless steel decorative bar.
Back wall	Decorative film, mirror stainless steel, stainless steel decorative bar.
Car door	Streak stainless steel.
Cabin bottom surrounding	Decorative film.
Handrail	Stainless steel round rail.
Floor	Marble(black sand, cream-colored pattern).

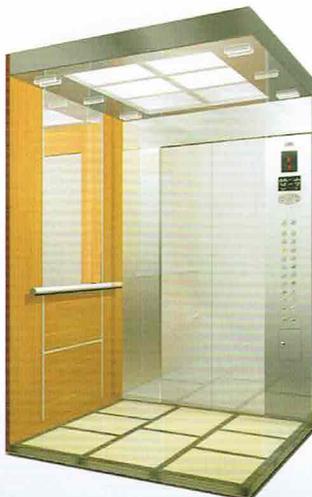

Ceiling



CD-005



CD-010



CD-021



CD-2006



CD-B89



CD-009



CD-A101



CD-B58

Handrail



CF-001-A



CF-003-A



FS-01



FS-03



FS-04

Passenger elevator (with machine room)

Type Capacity	Speed (M/min)	Car internal size a x b	Entrance W	Hoistway A x B	Reaction	
					R1	R2
P6 450 kg	60	1400 x 850	800	1750 x 1450	3300	1600
	90			1850 x 1550	3100	1800
P8 550 kg	60	1400 x 1030	800	1750 x 1600	3900	1500
	90~105			1850 x 1700	3600	1800
P9 600 kg	60	1400 x 1100	800	1750 x 1700	4100	1600
	90~105			1850 x 1750	4000	1700
P10 700 kg	60	1400 x 1250	800	1750 x 1850	4600	1600
	90~105			1850 x 1900	4500	1700
P11 750 kg	60 90~105	1400 x 1350	800	1750 x 1950	5000	1600
			900	1850 x 2000		
				2000 x 1950 2100 x 2000		
P12 800 kg	60 90~105	1400 x 1400	800	1850 x 2000	5300	1600
			900	1950 x 2050		
				2000 x 2000 2100 x 2050		
P13 900 kg	60	1600 x 1350	900	2100 x 2100	5300	2200
	90~150			2200 x 2150	5200	2300
P15 1000 kg	60	1600 x 1500	900	2100 x 2250	5800	2200
	90~150			2200 x 2300	5700	2300
	180~240			2300 x 2300	5700	2300
P17 1150 kg	60	1600 x 1600	900	2100 x 2300	6900	1900
	90~150			2200 x 2350	6700	2100
	180~240			2400 x 2400	6600	2200
P20 1350 kg	60	1800 x 1700	1000	2300 x 2500	8100	2400
	90~150			2400 x 2500		
	180~240			2500 x 2500		
P24 1600 kg	60	2000 x 1750	1100	2500 x 2600	9000	3400
	90~150			2550 x 2600		
	180~240			2600 x 2600		


* Tolerance of perpendicularity for hoistway is 1/1000

OH&PIT

Item	Speed(M/min)	60	90	105	120	150	180	210	240
	OH (mm)		4450	4650	4850	5000	5200	5500	5700
PIT (mm)		1550	1850	2150	2150	2450	2750	3200	3800
MH		2200	2400			2700		3000	

* OH mean from top landing's floor surface to the beneath of roof of hoistway


Passenger elevator (with machine room)

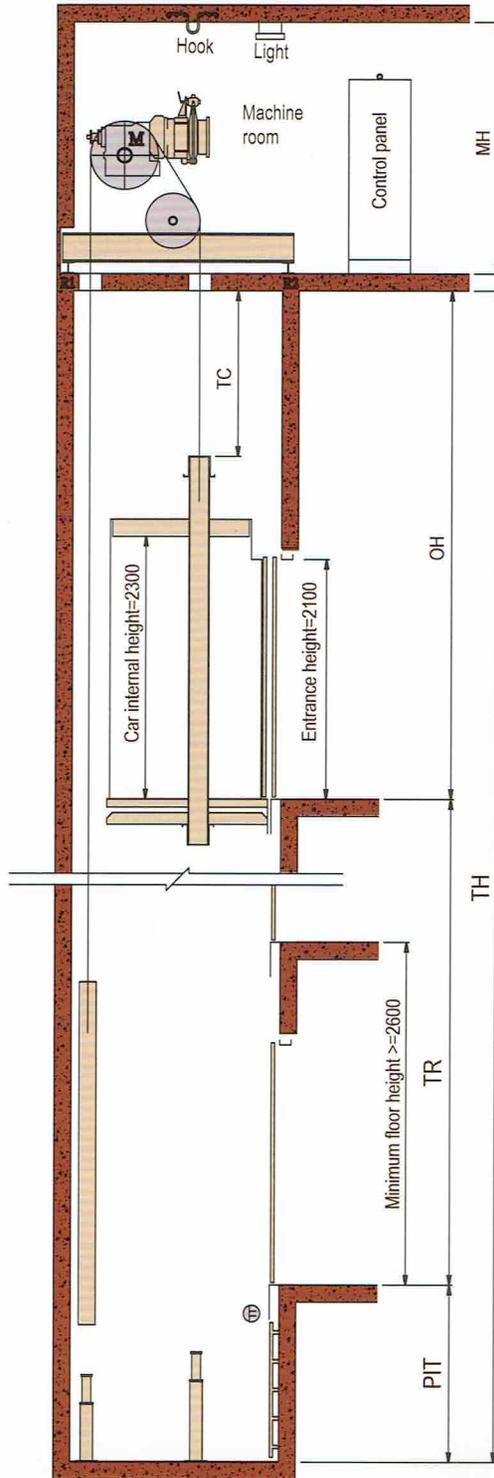


Hoistway section

Works by the others	
Hoistway	<ol style="list-style-type: none"> 1. Pit's waterproofing works ; water pump should quipped if necessary 2. Fill and trim with cement after the installation of door jamb & HOP & floor 3. Beams for guide rail bracket 4. Wire-netting from landing sill to the next landing hanger
Machine room	<ol style="list-style-type: none"> 1. Hook 、 light 、 fan(with thermostat) 、 shutter 、 fire extinguisher 2. Machine room door (1200W*2000H) : 2 hour fireproof rating with lock and hinge chain 3. Power panel with breaker 4. Hole for wire & cable 5. Hole for machine beam if necessary ; Fill and trim with cement after the installation of machine beam 6. Cinder concrete after the installation of machine beam 7. Wire for intercom : 0.75mm² * 6 * 2 meter / one elevator 8. Machine room must be firm enough & 2 hour fireproof rating

Please note	
<ol style="list-style-type: none"> 1. Tolerance of perpendicularity for hoistway is 1/1000 2. Requirement for RC building : <ol style="list-style-type: none"> a. The minimum strength is 210kg/cm² for RC building b. The minimum wall thickness is 15 cm for RC building 	

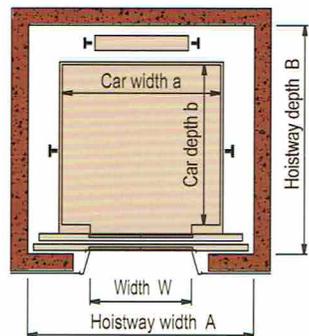

Hoistway plan

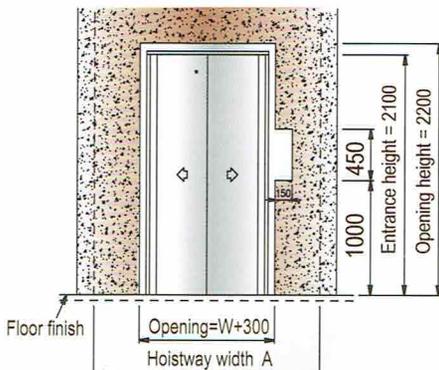

Entrance plan

Customized are available

Machine roomless elevator (machine mounted at lowest floor)

Type Capacity	Speed (M/min)	Car internal size a x b (mm)	Entrance W (mm)	RL-a type	RL-b type	RL-c type
				Hoistway A x B		
P6 450 kg	60 90~105	1400 x 850	800	2100 x 1600	1850 x 1650	2250 x 1650
				2200 x 1700	1950 x 1750	2350 x 1750
P8 550 kg	60 90~105	1400 x 1030	800	2100 x 1700	1850 x 1850	2250 x 1650
				2200 x 1800	1950 x 1950	2350 x 1750
P9 600 kg	60 90~105	1400 x 1100	800	2100 x 1750	1850 x 1900	2250 x 1650
				2200 x 1850	1950 x 2000	2350 x 1750
P10 700 kg	60 90~120	1400 x 1250	800	2100 x 1850	1850 x 2050	2250 x 1750
				2200 x 1950	1950 x 2150	2350 x 1850
P11 750 kg	60 90~120	1400 x 1350	800	2100 x 1950	1850 x 2150	2250 x 1800
			900	2200 x 2050	1950 x 2250	2350 x 1900
P12 800 kg	60 90~120	1400 x 1400	800	2100 x 2000	1850 x 2200	2250 x 1850
			900	2200 x 2100	1950 x 2300	2350 x 1950
P13 900 kg	60 90~120	1600 x 1350	900	2200 x 2000	2000 x 2200	2300 x 1850
				2300 x 2100	2100 x 2300	2400 x 1950
P15 1000 kg	60 90~120	1600 x 1500	900	2300 x 1950	2100 x 2150	2450 x 1800
				2400 x 2050	2200 x 2250	2550 x 1900
P17 1150 kg	60 90~120	1600 x 1600	900	2300 x 2100	2100 x 2300	2450 x 1900
				2400 x 2200	2200 x 2400	2550 x 2000
P20 1350 kg	60 90~120	1800 x 1700	1000	2350 x 2250	2150 x 2400	2500 x 2000
				2450 x 2350	2250 x 2500	2600 x 2100
P24 1600 kg	60 90~120	2000 x 1750	1100	2650 x 2400	2350 x 2500	2700 x 2100
				2750 x 2500	2450 x 2600	2800 x 2200
				2850 x 2450	2550 x 2600	2900 x 2200
				2950 x 2550	2650 x 2700	3000 x 2300



* Tolerance of perpendicularity for hoistway is 1/1000

OH&PIT

Item	Speed(M/min)		60		90		105		120	
	Type	P6~P15	P17~P24	P6~P15	P17~P24	P6~P15	P17~P24	P6~P15	P17~P24	
OH (mm)		4000	4200	4200	4400	4400	4600	4400	4600	
PIT (mm)		1600	1800	1850		2150		2150		


* OH mean from top landing's floor surface to the beneath of roof of hoistway

Machine roomless elevator (machine mounted at lowest floor)

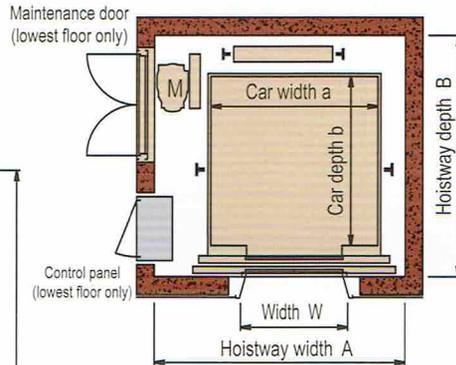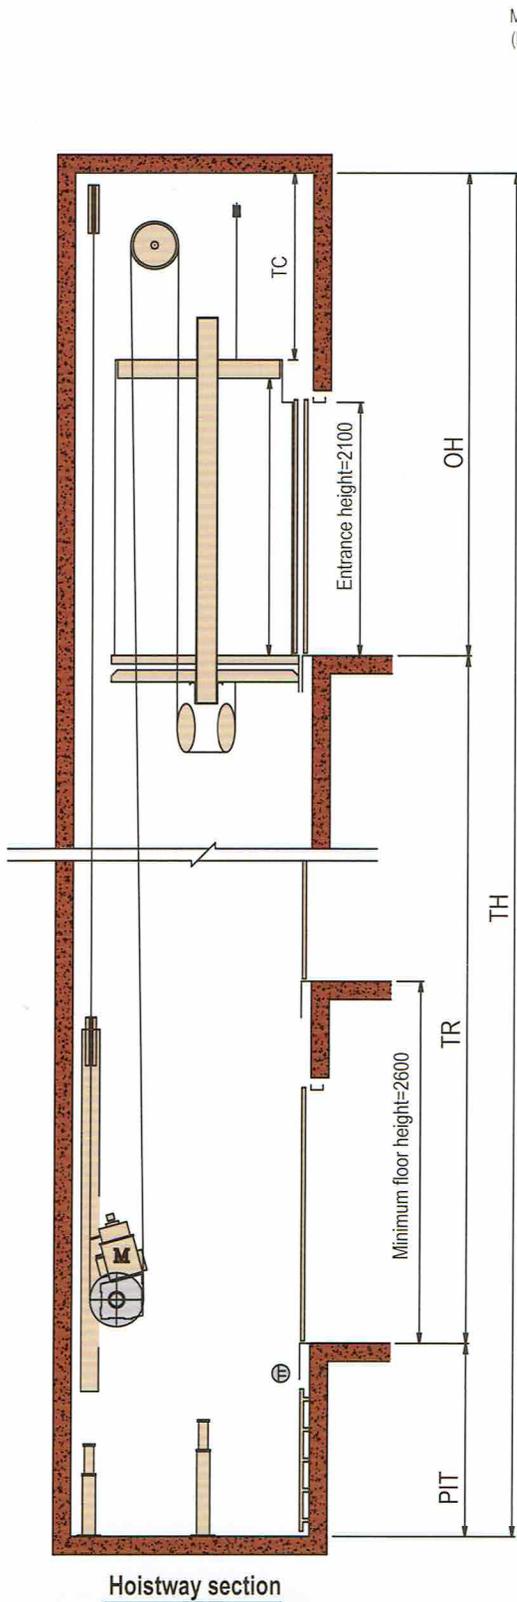

RL-a Hoistway plan

(Machine at right side or left side)

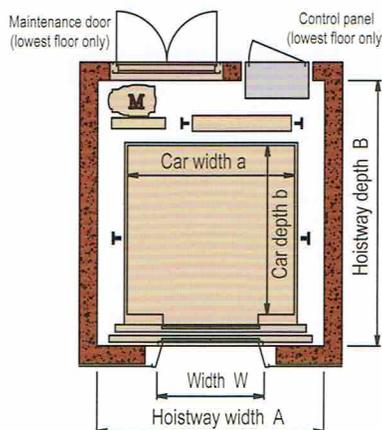


RL-b Hoistway plan

(Machine at rear side)


- Work by others**
1. Pit's Waterproofing works; water pump should be equipped if necessary
 2. Fill and trim with cement for necessary opening
 3. Beams for guide rail bracket
 4. Wire-netting from landing sill to the next landing hanger
 5. Hoistway temperature should not exceed 40°C
 6. Wire for intercom : 0.75mm² * 6 * 2 meter / one elevator
 7. Maintenance door, Power panel with breaker & earth

- Please note**
1. Tolerance of perpendicularity for hoistway is 1/1000
 2. Requirement for RC building :
 - a. The minimum strength is 210kg/cm² for RC building
 - b. The minimum wall thickness is 15 cm for RC building

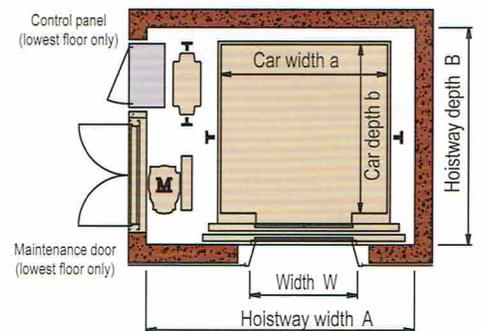


RL-c Hoistway plan

(Machine at right side or left side)

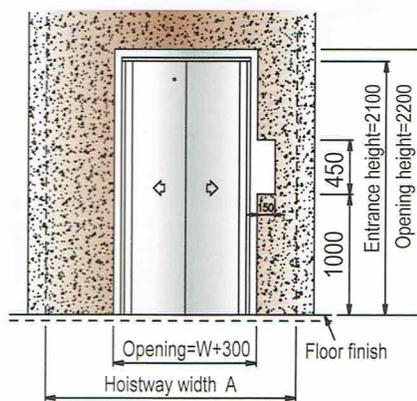

Entrance plan

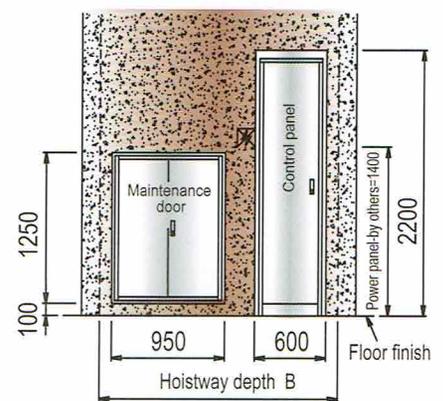

Opening for Control panel & Maintenance door

Please ask salesman for details

Customized are available

Machine roomless elevator (machine mounted at top of hoistway)

Type Capacity	Speed (M/min)	Car internal size a x b (mm)	T1 type		T3 type	
			Entrance W	Hoistway A x B	Entrance W	Hoistway A x B
P6 450 kg	$\frac{60}{90\sim 105}$	1000 x 1200	CO - 800	$\frac{1900 \times 1600}{2000 \times 1700}$	2S - 800	$\frac{1750 \times 1650}{1850 \times 1750}$
P8 550 kg	$\frac{60}{90\sim 105}$	1000 x 1400	CO - 800	$\frac{1900 \times 1800}{2000 \times 1900}$	2S - 800	$\frac{1800 \times 1850}{1900 \times 1950}$
			CO - 900	$\frac{2000 \times 1800}{2100 \times 1900}$	2S - 900	
P9 600 kg	$\frac{60}{90\sim 105}$	1100 x 1400	CO - 800	$\frac{1950 \times 1800}{2050 \times 1900}$	2S - 800	$\frac{1850 \times 1850}{1950 \times 1950}$
			CO - 900	$\frac{2050 \times 1800}{2150 \times 1900}$	2S - 900	
P10 700 kg	$\frac{60}{90\sim 120}$	1200 x 1500	CO - 800	$\frac{2000 \times 1900}{2100 \times 2000}$	2S - 800	$\frac{1950 \times 1950}{2050 \times 2050}$
			CO - 900	$\frac{2100 \times 1900}{2200 \times 2000}$	2S - 900	
P11 750 kg	$\frac{60}{90\sim 120}$	1250 x 1500	CO - 800	$\frac{2050 \times 1900}{2150 \times 2000}$	2S - 800	$\frac{2000 \times 1950}{2100 \times 2050}$
			CO - 900	$\frac{2150 \times 1900}{2250 \times 2000}$	2S - 900	
P12 800 kg	$\frac{60}{90\sim 120}$	1300 x 1500	CO - 800	$\frac{2100 \times 1900}{2200 \times 2000}$	2S - 800	$\frac{2050 \times 1950}{2150 \times 2050}$
			CO - 900	$\frac{2200 \times 1900}{2300 \times 2000}$	2S - 900	
P13 900 kg	$\frac{60}{90\sim 120}$	1400 x 1550	CO - 900	$\frac{2200 \times 1950}{2300 \times 2050}$	2S - 900	$\frac{2150 \times 2000}{2250 \times 2100}$
P15 1000 kg	$\frac{60}{90\sim 120}$	1400 x 1700	CO - 900	$\frac{2200 \times 2100}{2300 \times 2200}$	2S - 900	$\frac{2150 \times 2150}{2250 \times 2250}$
P17 1150 kg	$\frac{60}{90\sim 120}$	1500 x 1800	CO - 1000	$\frac{2400 \times 2300}{2500 \times 2400}$	2S - 1200	$\frac{2300 \times 2300}{2400 \times 2400}$
P20 1350 kg	$\frac{60}{90\sim 120}$	1700 x 1800	CO - 1000	$\frac{2500 \times 2300}{2600 \times 2400}$	2S - 1300	$\frac{2500 \times 2300}{2600 \times 2400}$
P24 1600 kg	$\frac{60}{90\sim 120}$	1750 x 2000	CO - 1000	$\frac{2600 \times 2500}{2700 \times 2600}$	2S - 1400	$\frac{2600 \times 2500}{2700 \times 2600}$



* Tolerance of perpendicularity for hoistway is 1/1000

OH&PIT

Item	Speed(M/min)		60		90		105		120	
	Type		P6~P15	P17~P24	P6~P15	P17~P24	P6~P15	P17~P24	P6~P15	P17~P24
OH (mm)			4000	4200	4200	4400	4400	4600	4400	4600
PIT (mm)			1600	1800	1850		2150		2150	

* OH mean from top landing's floor surface to the beneath of roof of hoistway

Machine roomless elevator (machine mounted at top of hoistway, please refer to the drawing)

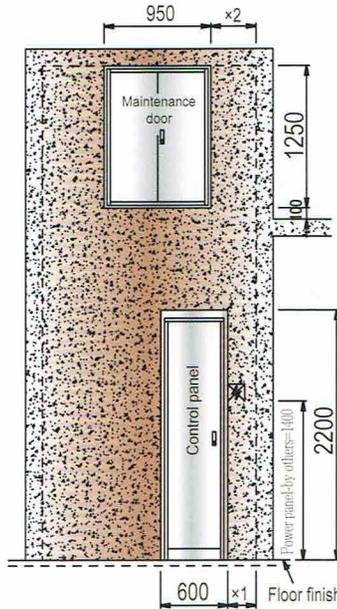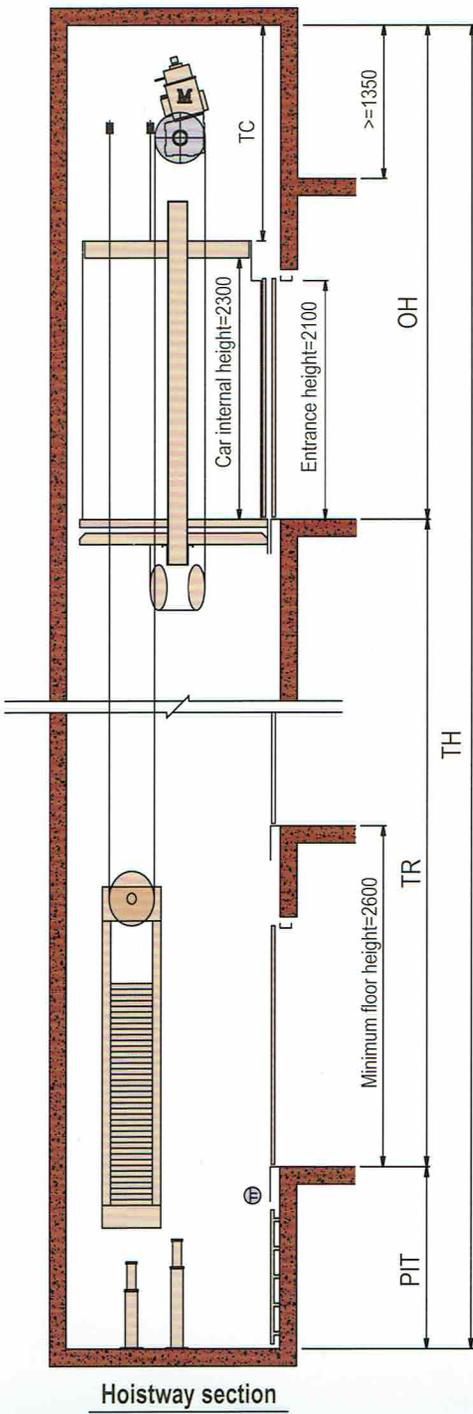

Work by others


1. Pit's Waterproofing works; water pump should be equipped if necessary
2. Fill and trim with cement for necessary opening
3. Beams for guide rail bracket
4. Wire-netting from landing sill to the next landing hanger
5. Hoistway temperature should not exceed 40°C
6. Wire for intercom : 0.75mm² * 6 * 2 meter / one elevator
7. Maintenance door, Power panel with breaker & earth

Please note

1. Tolerance of perpendicularity for hoistway is 1/1000
2. Requirement for RC building :
 - a. The minimum strength is 210kg/cm² for RC building
 - b. The minimum wall thickness is 15 cm for RC building


Opening for Control panel & Maintenance door

Access to the maintenance door and a work platform for maintainer are extremely necessary
Please ask salesman for X1 & X2 details

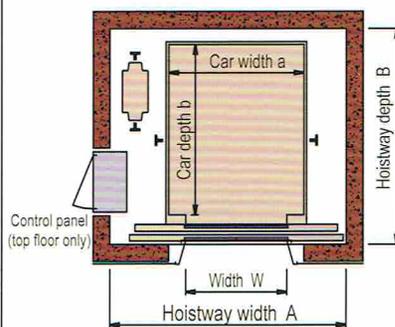


T1 type Hoistway plan

(CO door)

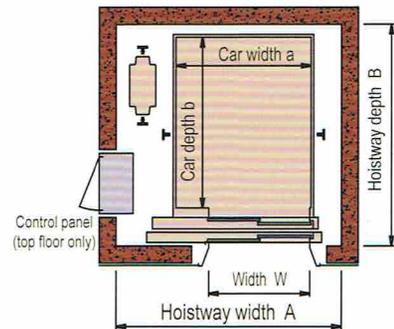


T3 type Hoistway plan

(2S door)

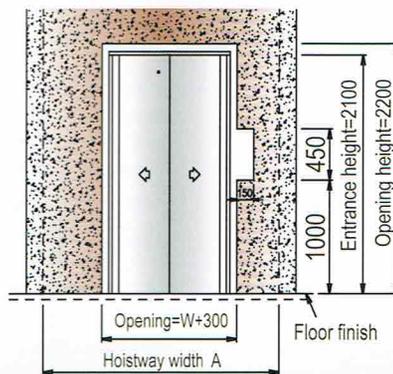

Entrance plan

(CO door)

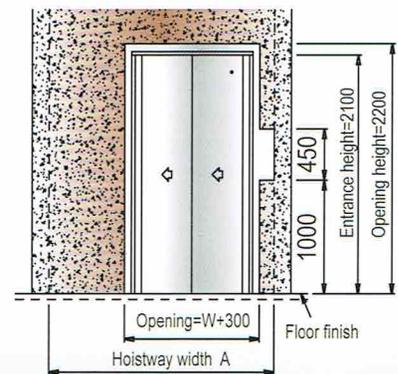

Entrance plan

(2S door)

System Function

Standard function

Flight control timer

For security, a limited operation time can be presetting according to the elevator travel.

Safety landing

Elevator will leveling at nearest floor and keep door open after a harmless breakdown signal is detected.

Door interruption

System will shutdown if door unable close completely after a presetting time.

Anti-nuisance operation

System will cancel rest registration according to elevator situation.

Car homing

Elevator will homing when finish the last service; in case of group control, system will dispatch elevator to the preset floor.

Cancel reverse car call

Reverse registration on COP will not be accept by system.

Door open waiting time

Door open waiting time can be preset for specific floor.

Hall button stuck operation

After elevator answer a hall registration but the signal is still going on, system will temporary ignore this registration until the malfunction is exclude.

Next floor landing

If elevator landing at destination but door unable open, the elevator will travel to the next registered floor.

Auto cut-off car light & fan

System will cut-off, after a preset standby time, the power for Car light & fan as well as power for control panel cooling fan & inverter.

Motor overheat protection

Car will leveling at nearest floor then keep door open when motor overheat signal been detected by controller.

Safety edge

The door will reopen when the safety edge touches a barrier.

Overload protection

When overload signal is detect by system, the buzzer will on and door will remain open until the extra load is been remove.

Emergency light & interphone

Emergency light will switch on automatically when power failure, passenger can use interphone to communicate with building manager for rescue.

Optional function

Emergency Landing Device

In case of power failure, car will leveling at nearest floor and remain the door open.

Seismic Operation

In case of earthquake, car will leveling at nearest floor and remain the door open.

VIP Operation

Preset hall registration will be answer priority.

Attendant Operation

When attendant switch is on, built in the COP, the elevator can operate by attendant only.

Access card

All registration will not accept by system before the access card is accept by system.

Infrared door safety

The door will reopen when barrier appear within infrared sensor.

Infrared screen door safety

The door will reopen when barrier appear within infrared sensor.

Bypass hall call

System will temporary bypass the hall registration when a full load signal is detected.

Extend door open waiting time

When this button is pressed, on the COP, the door open waiting time will be longer than normal.

Auto leveling

When leveling error is greater than 2 cm, elevator will auto re-leveling in the situation of door is open.

Auto dialing system

Elevator passenger can communicate with building manager or with preset telephone number.

Fireman's operation

Elevator will automatic leveling at ground floor, in case of fire, not only to disperse passenger but also to serve the firefighter.

Voice services

Broadcast floor information & door information & direction information and other preset information.

Hall lock control

A switch, built-in the HOP, use to turn-off elevator.

Group control

Dispatch elevator in the mode of intelligent.

Monitoring system

Building manager can monitor elevator position & direction and communicate with passenger by intercom.

Central management

Community manager can monitor elevator position & direction & breakdown signal and communicate with passenger by intercom.

Remote monitoring

Elevator breakdown signal transmitted to the service center through telecommunication cable enable the technician to response as soon as possible.

Inquiry Form

► Customer profile

1. Company name : _____
2. Address : _____
3. Country : _____ Business category : _____
4. Tel : _____ Fax : _____
5. Coordinator : _____ Title : _____
6. Market territory : _____
7. E-mail : _____

► Inquiry data

1. Project : _____ Building category : _____
2. Elevator type : _____
3. Capacity : _____ Kg / _____ Persons Speed : _____ m/sec
4. Quantity : _____ set(s)
5. with machine room without machine room
6. Traction type Hydraulic type
7. Service floor : _____ stops/Floor code : _____ Not in line
8. Operation : Simplex Duplex _____ Car group control
9. Control : AC-VVVF Others _____
10. Main power : _____ Power for light : _____
12. Hoistway dim : _____ (W) x _____ (D)mm OH : _____ mm
13. Car dim : _____ (W) x _____ (D) x _____ (H)mm Travel : _____ mm Pit : _____ mm
14. Door opening : _____ (W) x _____ (H) CO 2S Others : _____
15. Landing door material : _____
16. Jamb material : _____ Wide Transom Narrow
17. Car material : _____ Car floor material : _____
18. Ceiling code : _____
19. COP code : _____ Faceplate material : _____
20. HOP code : _____ Faceplate material : _____
21. Optional device : _____

Note : Please fill out this form and send it to us by fax or visit our website for quotations

Tel : (886-2)27621262 Fax : (886-2)27603753

E-mail : fuji.export@msa.hinet.net

Website : www.fuji-elevator.com.tw